



GROUND FLOOR LIGHTING LAYOUT
SCALE **1 : 100MMS.**

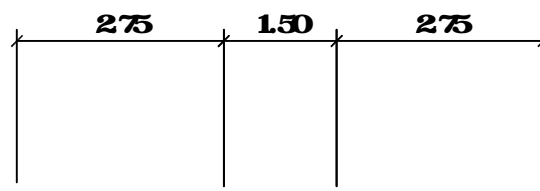

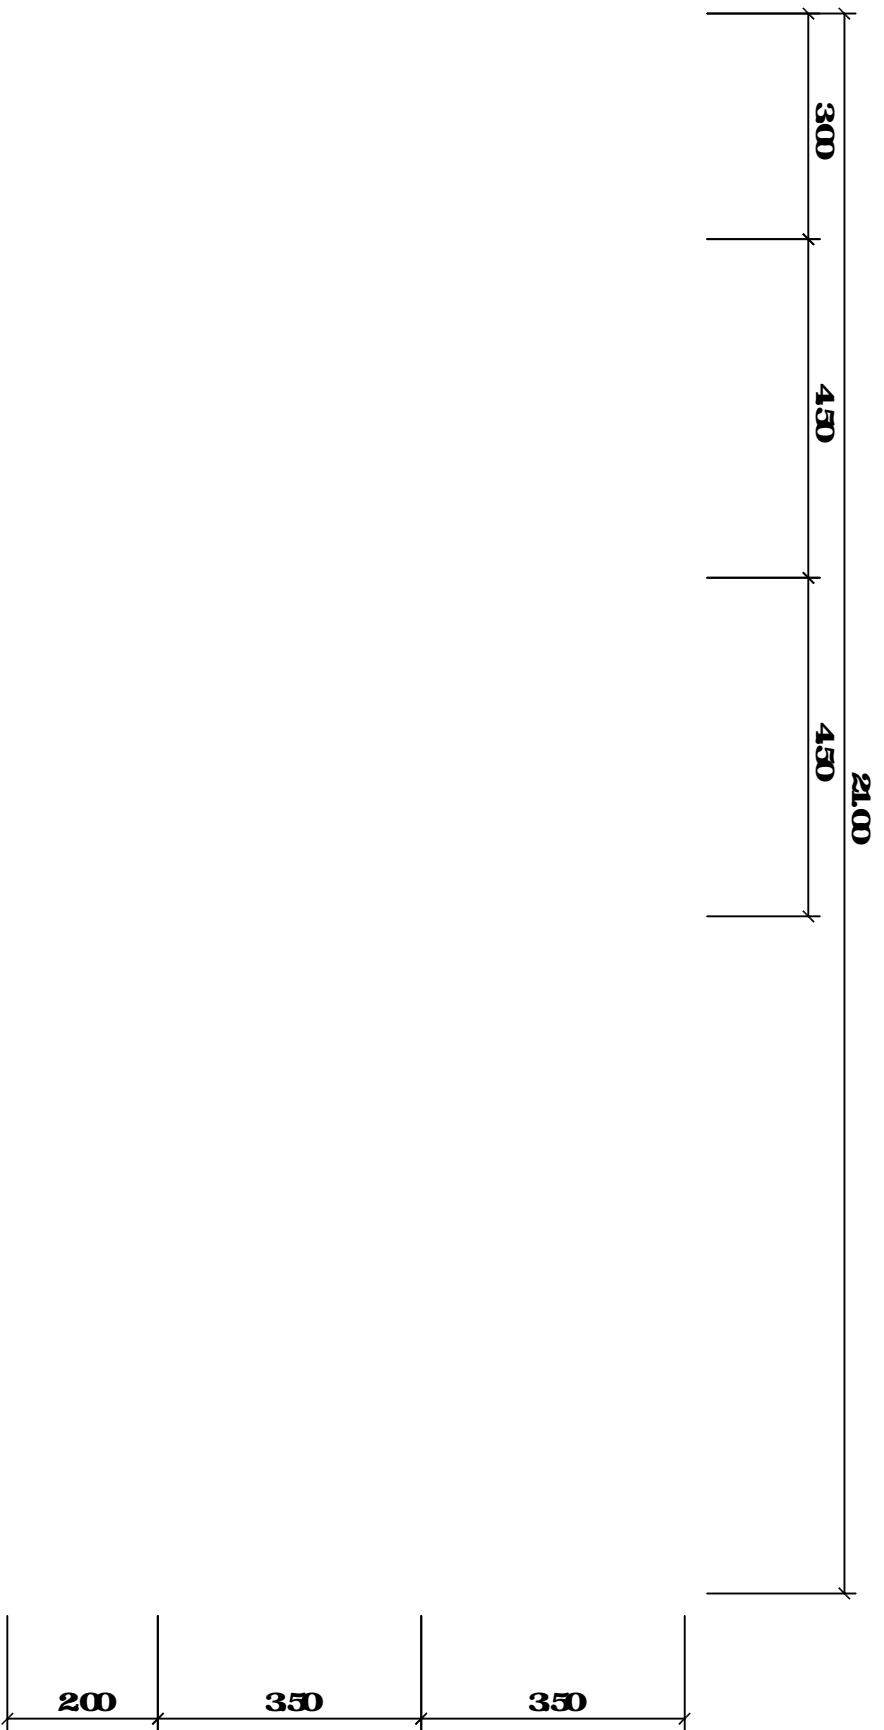

SECONDARY ↗

ALE

1 : 25 MTS.